

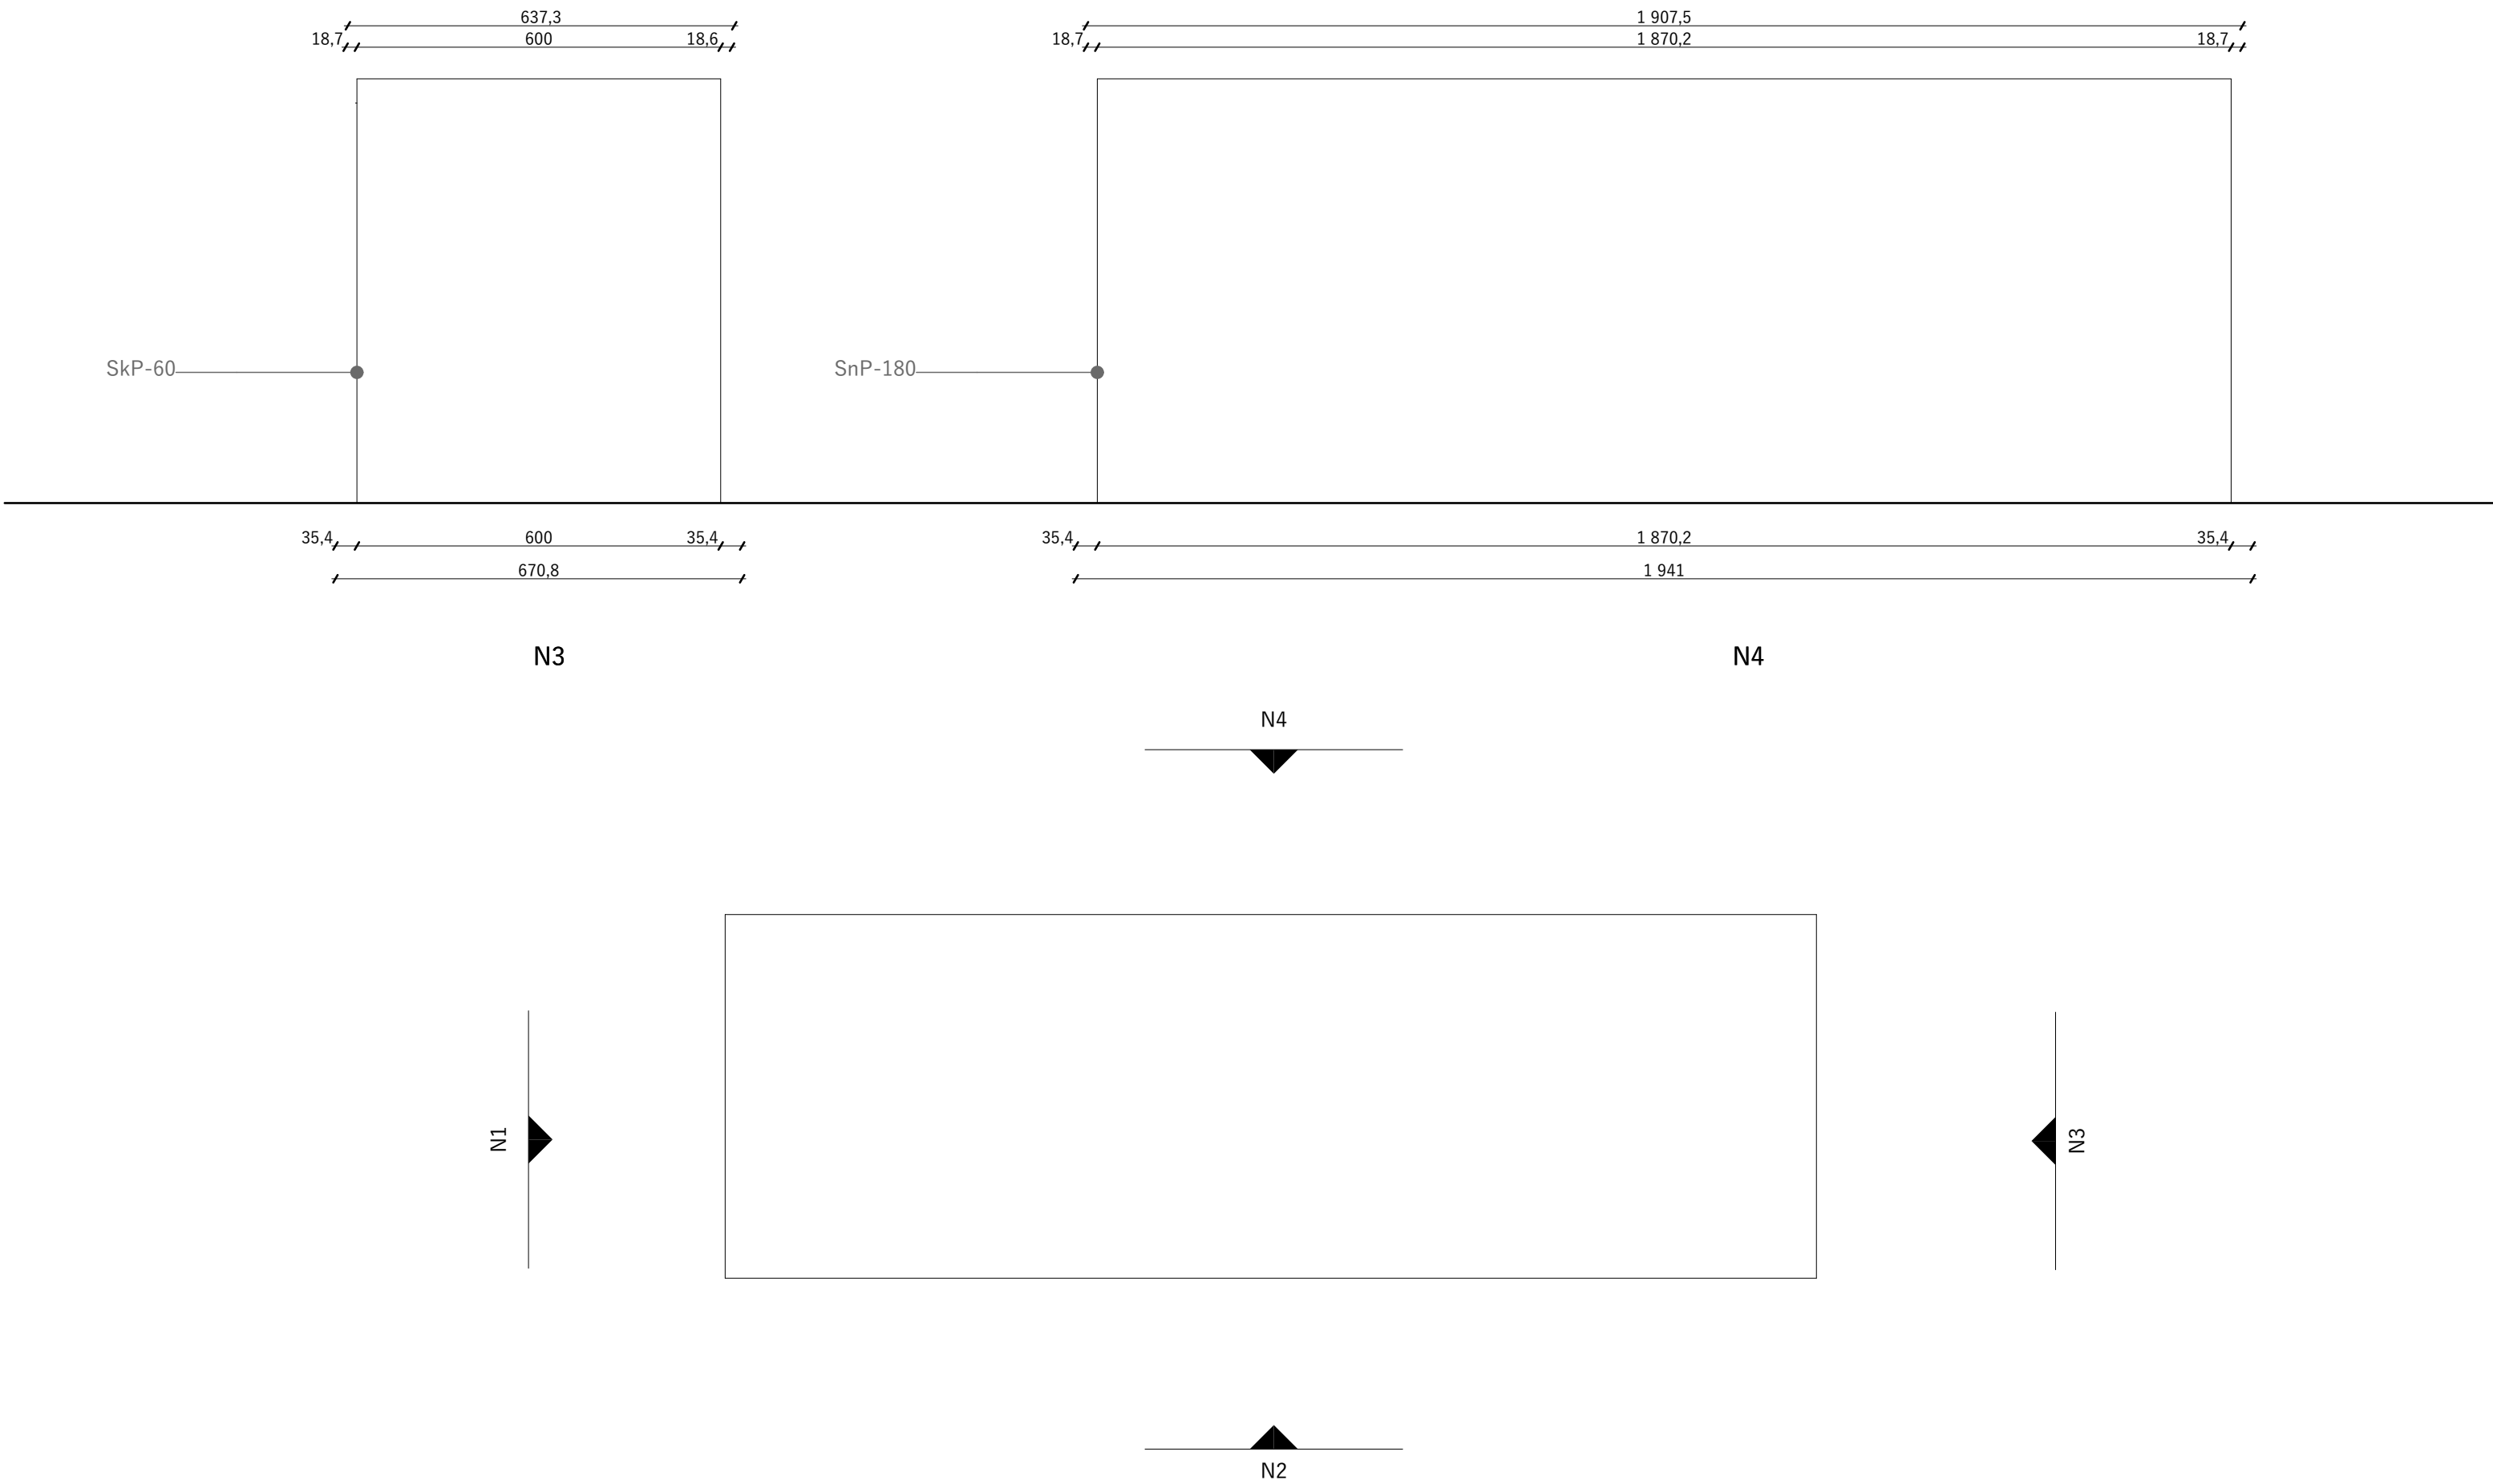


V1 3xB3n-3xL3-3xFn3-K6k-2xÉ3 + V15 3xB3n-3xL3-3xFn3-K6k-2xÉ2

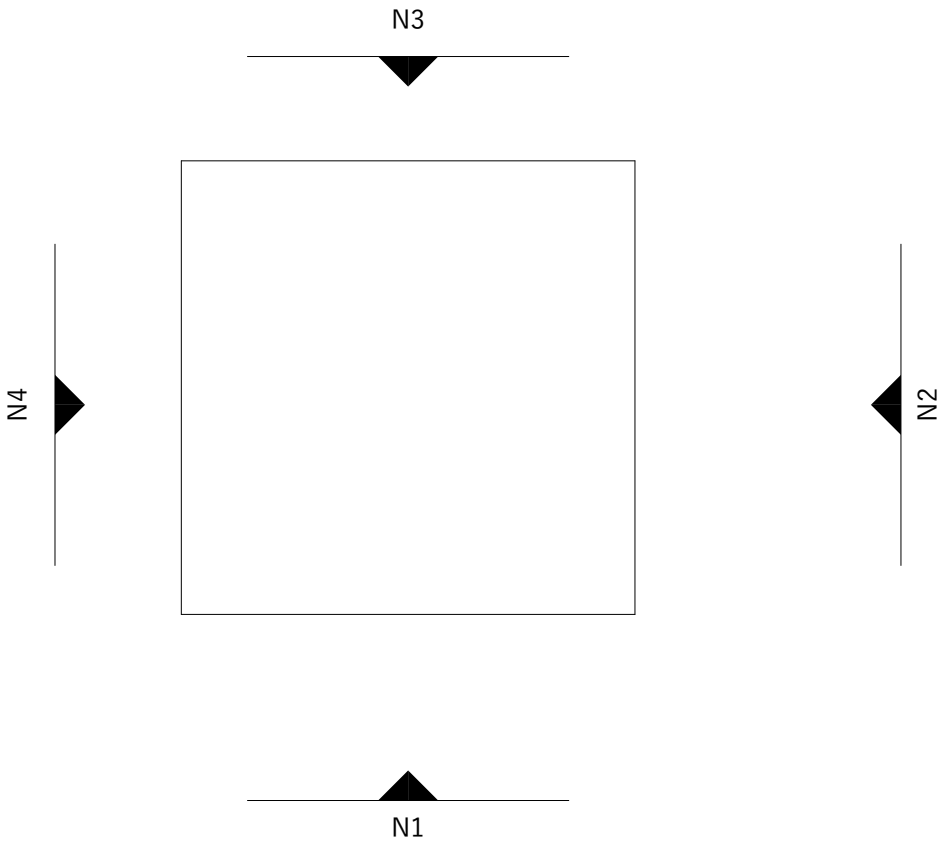

V2	B3n-L3-Fn3-K3kö	+	V14	B3n-L3-Fv3
V21	B3n-L3-Fn3-K3kö	+	V22	B3n-L3-Fv3
V27	B3n-L3-Fn3-K3n			

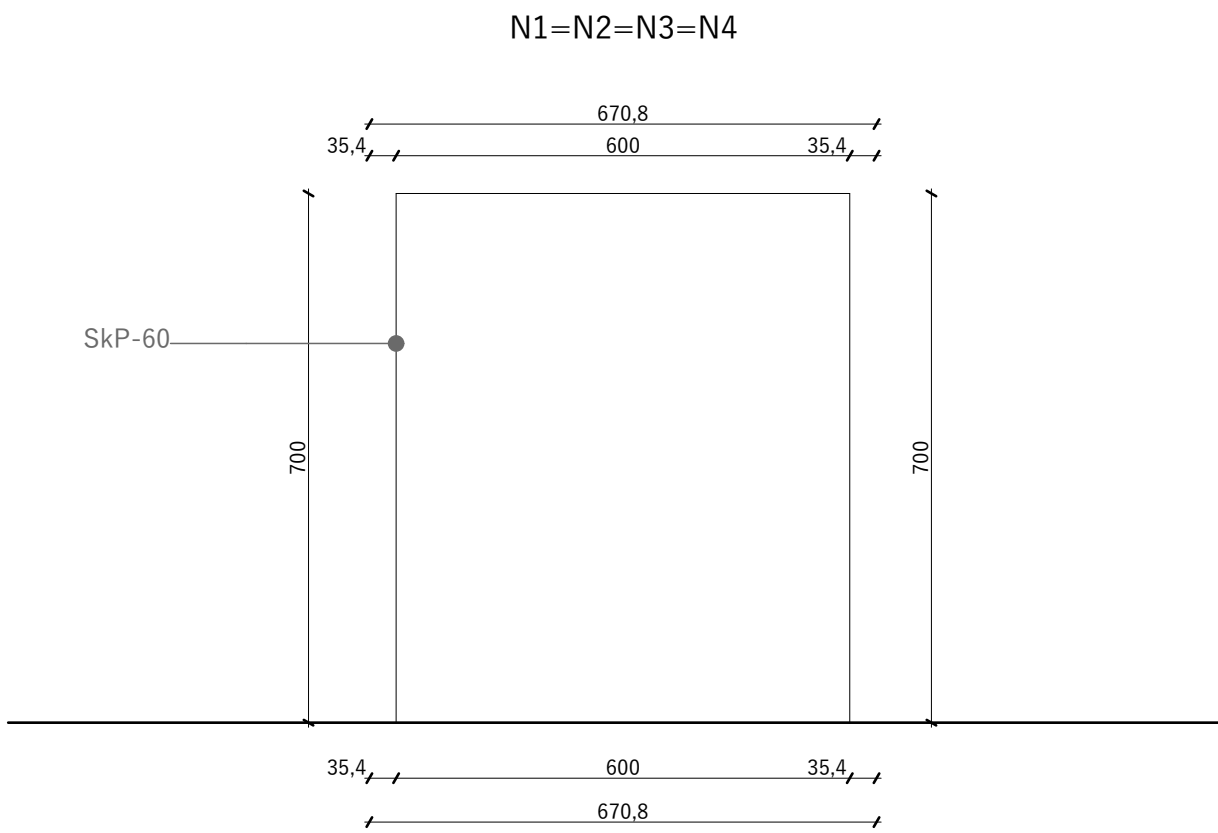



V3

B2n-B3n-L2-L3-Fn-Fn3-É2-K4kö



+

V7


B1n-L1-Fn1-K1k

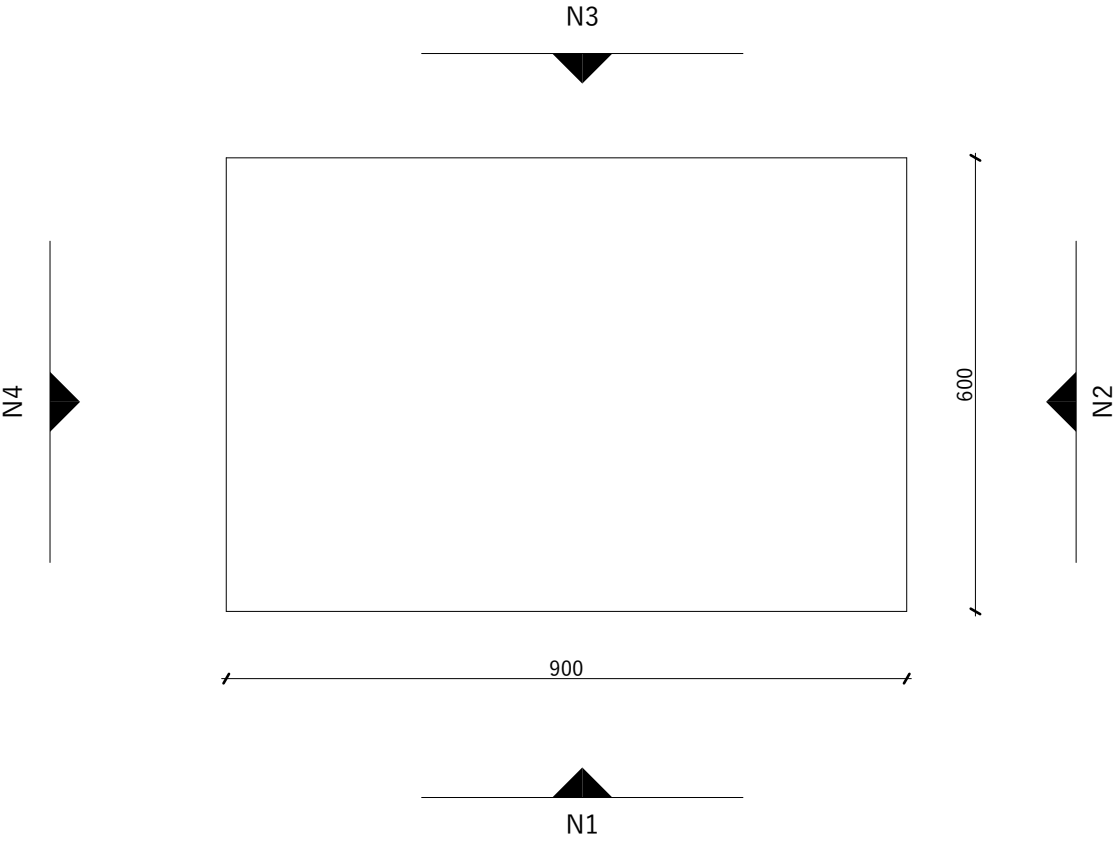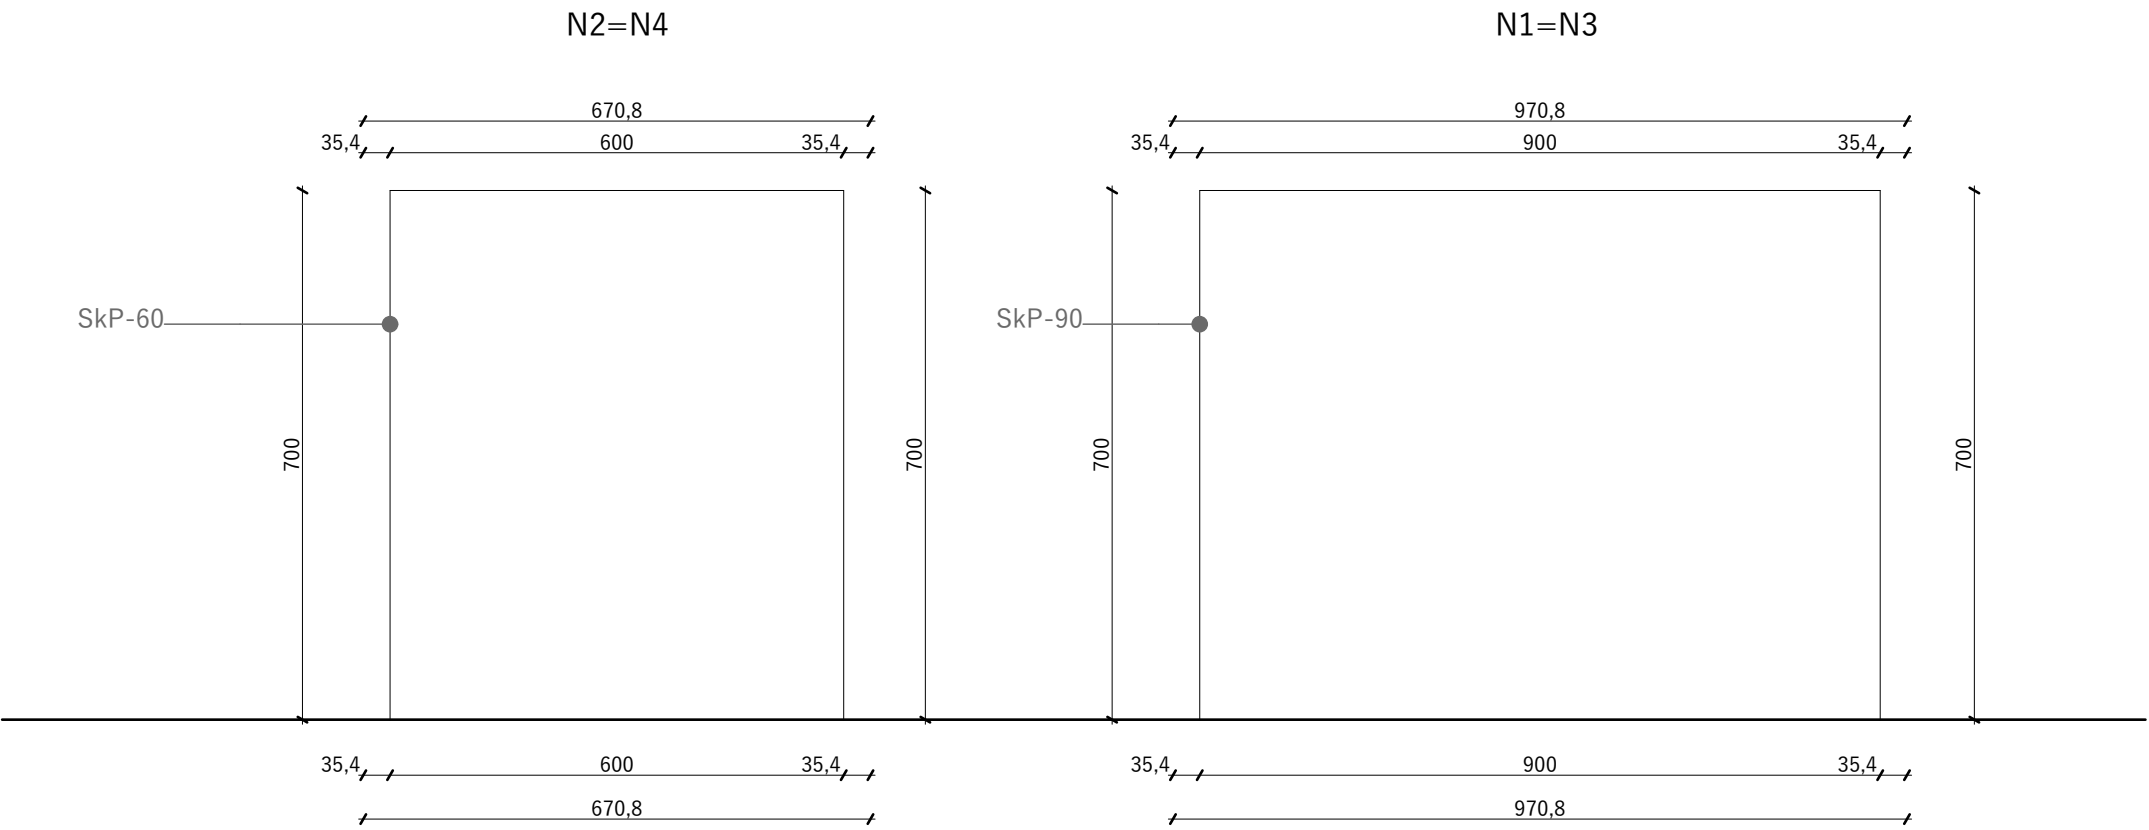


V4 B1n-L1-Fv1 + V16 B1n-L1-Fn1-K1k

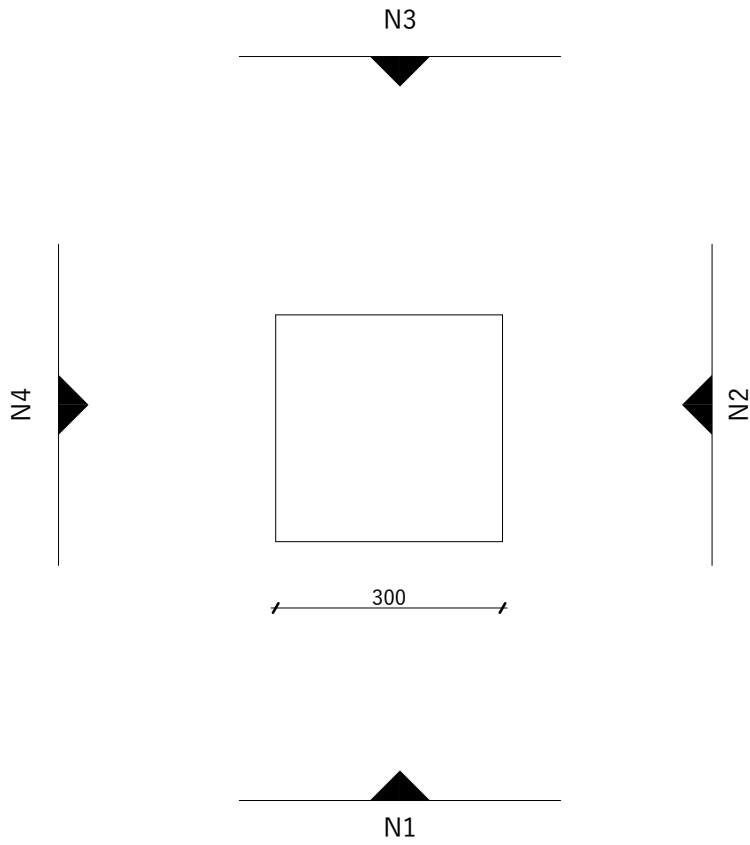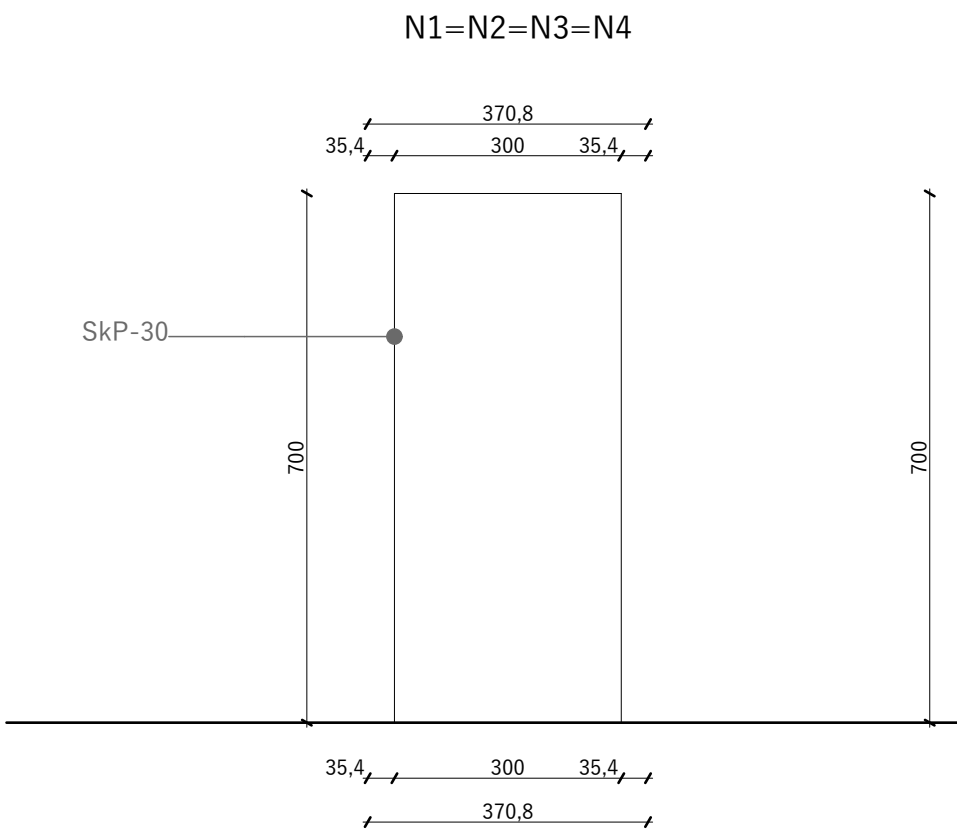

V5	2xB3n-2xFn3-2xL3-K5k-É2	+	V9	2xB3n-2xL3-2xFv3-É2
V11	2xB3n-2xFn3-2xL3-K5k-É3	+	V20	2xB3n-2xL3-2xFn3-K5n-É2
V23	2xB3n-2xFn3-2xL3-K5k-É2	+	V24	2xB3n-2xL3-2xFz3-É2
V26	2xB3n-2xL3-2xFn3-K5k-2É2			

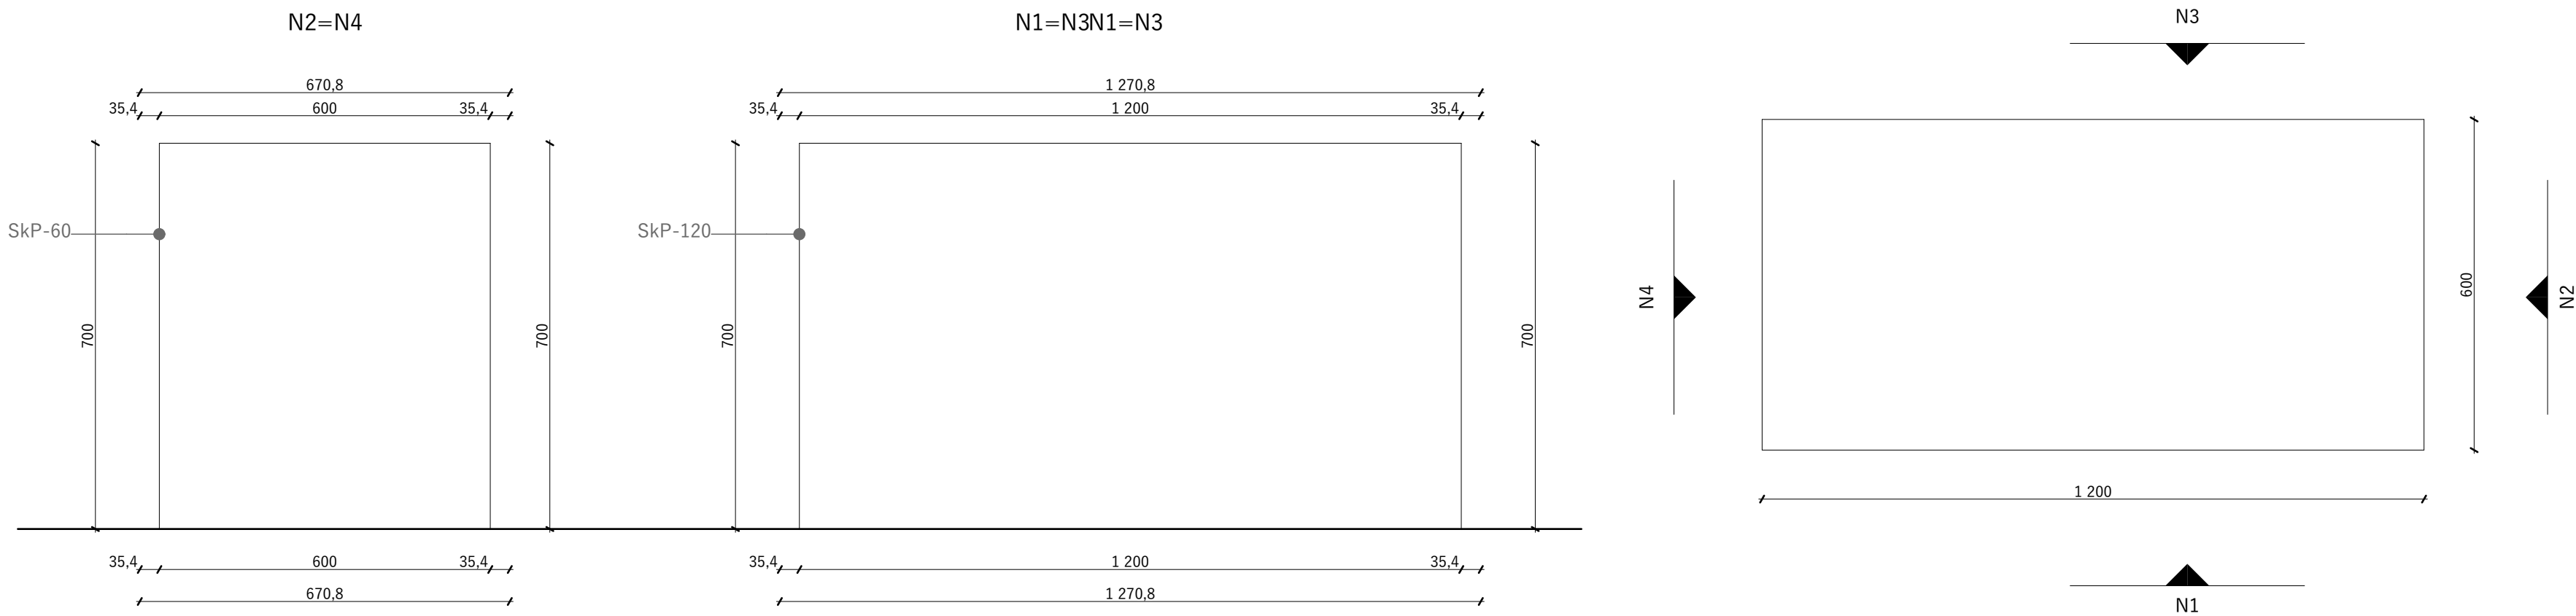

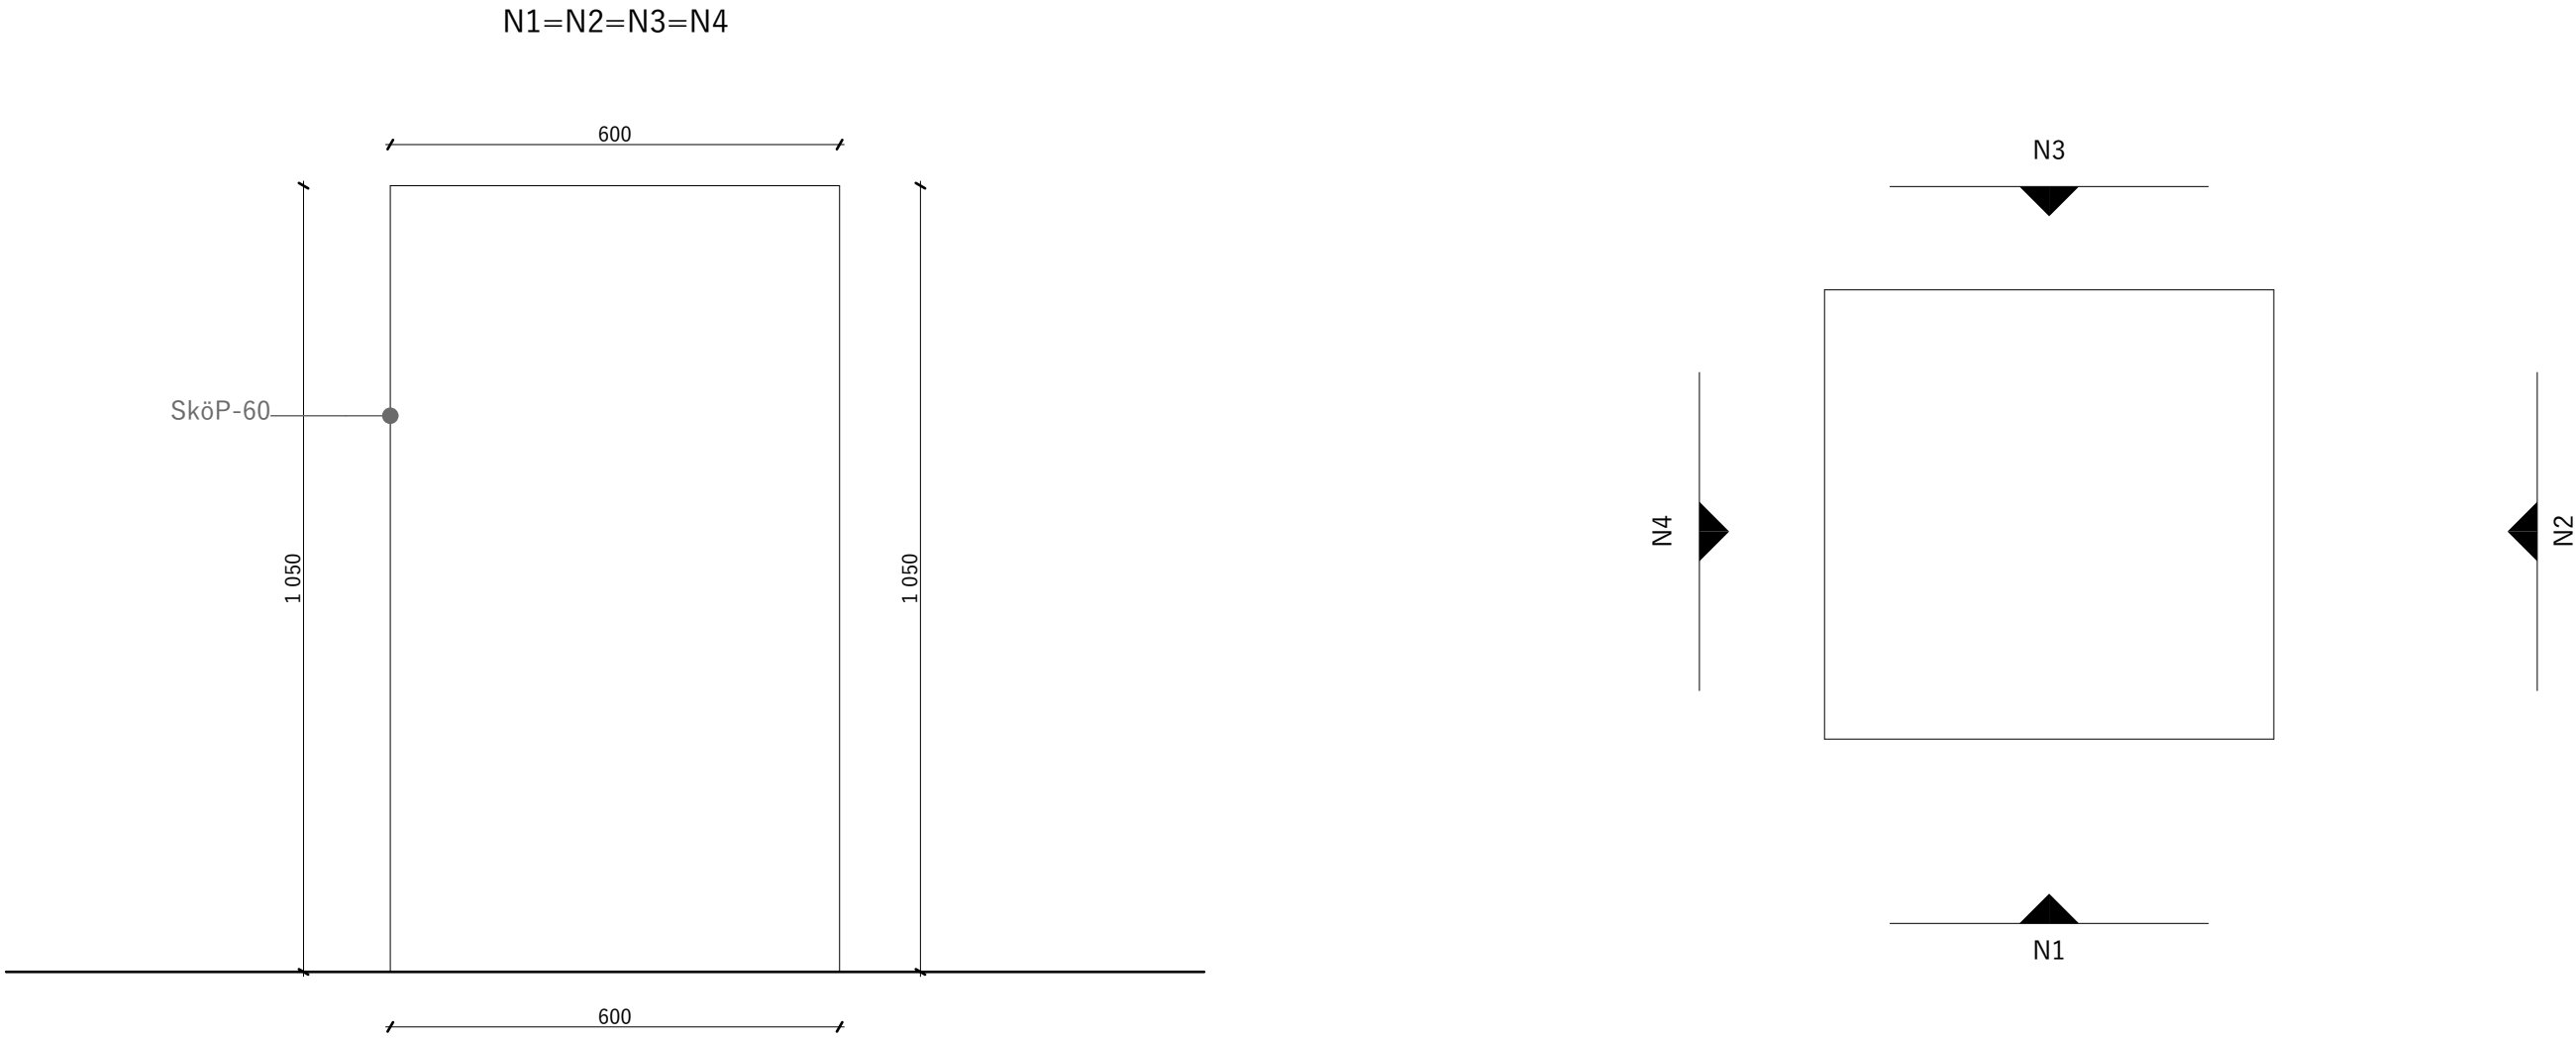

V8

3xB2n-L2-Fz2-2xT2

+

V10

3xBn-L1-Fz1-2xT1

V13

3xB2n-L2-Fz2-2xT2


+


V17



3xB2n-L2-Fz2-2xT2

V25

3xB2n-L2-Fz2-2xT2

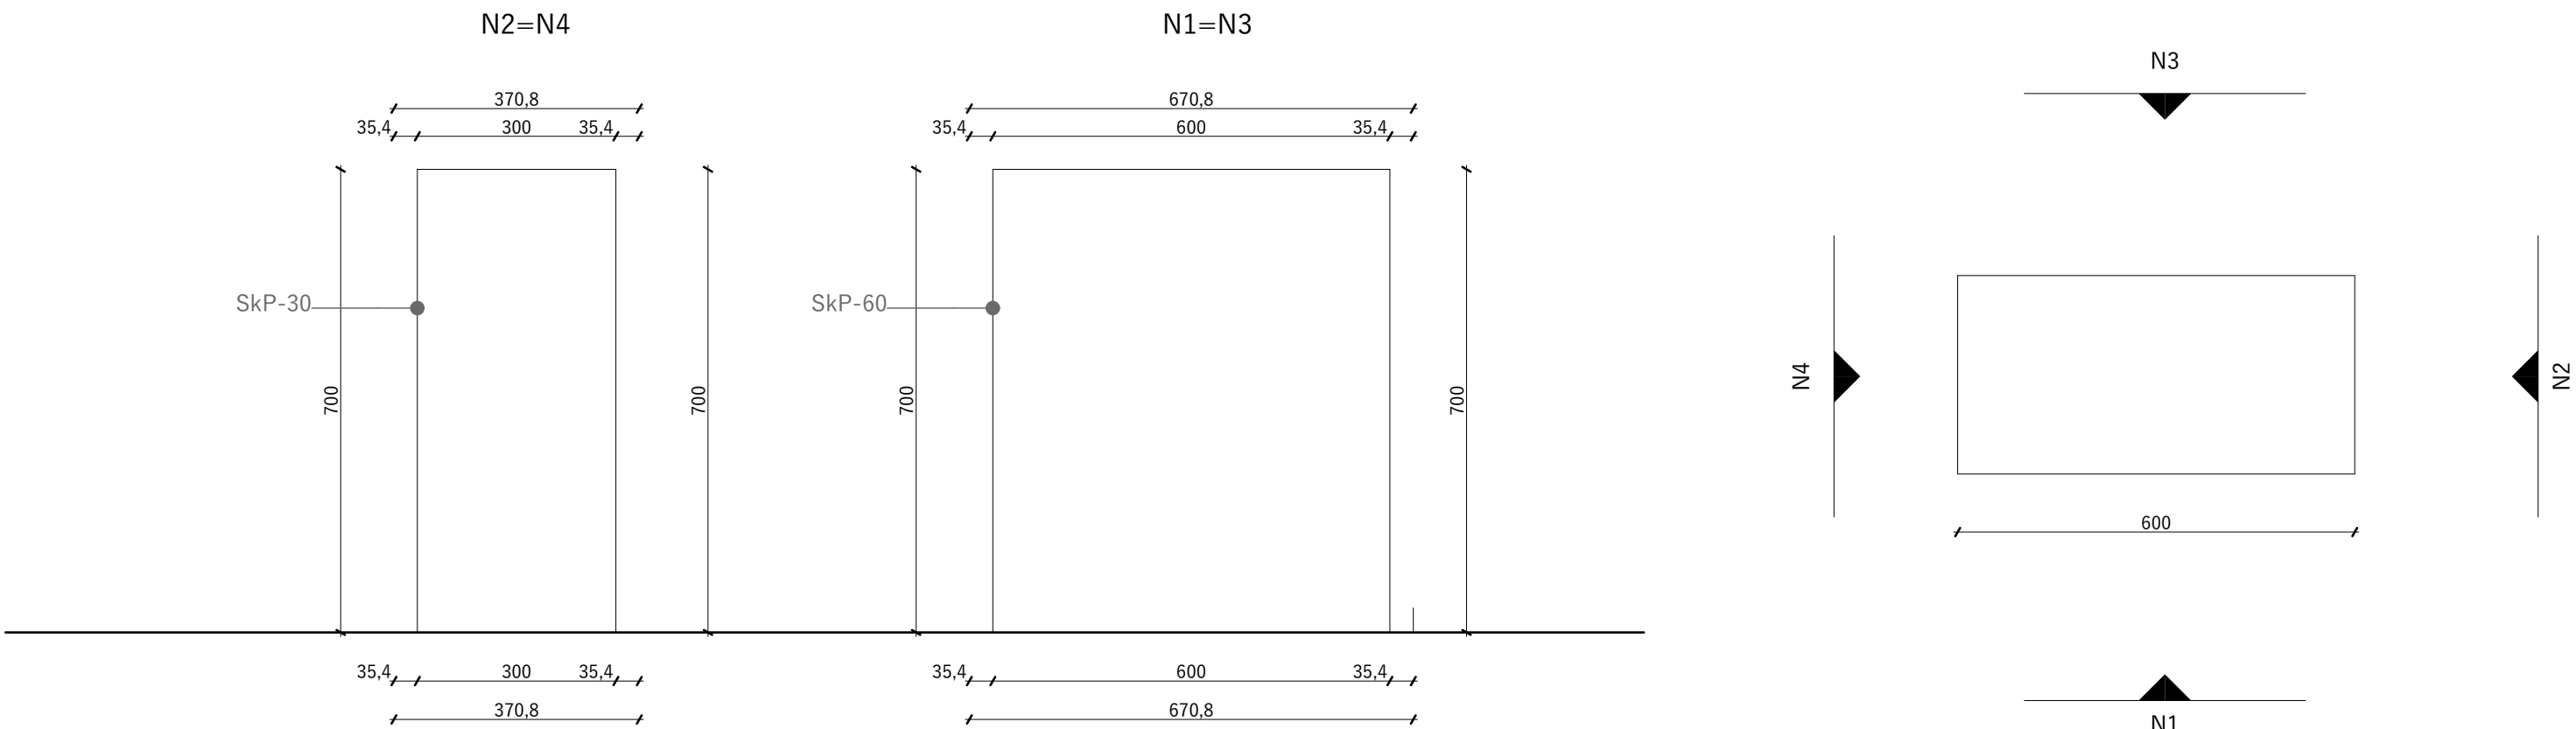

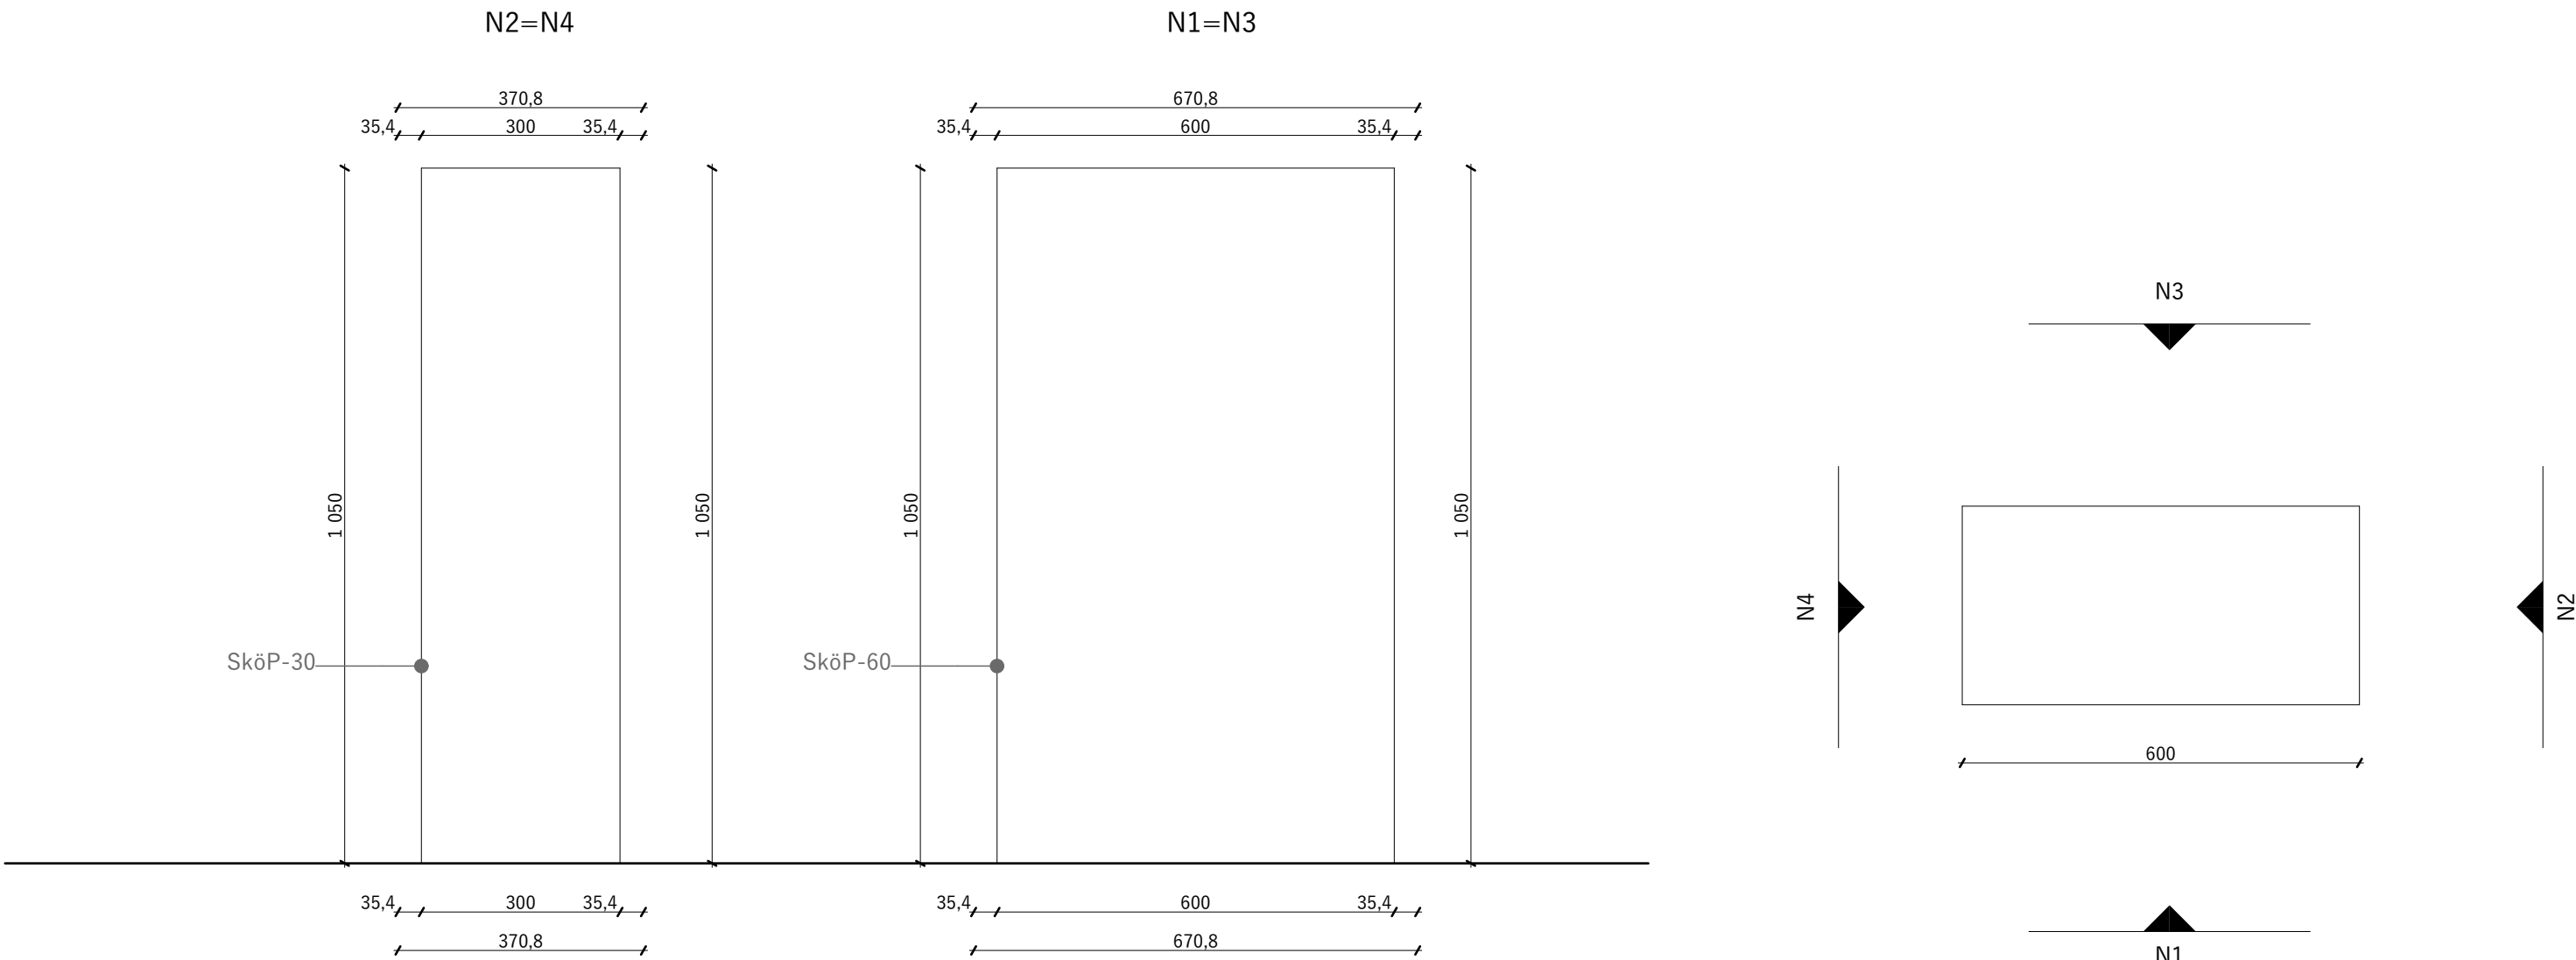

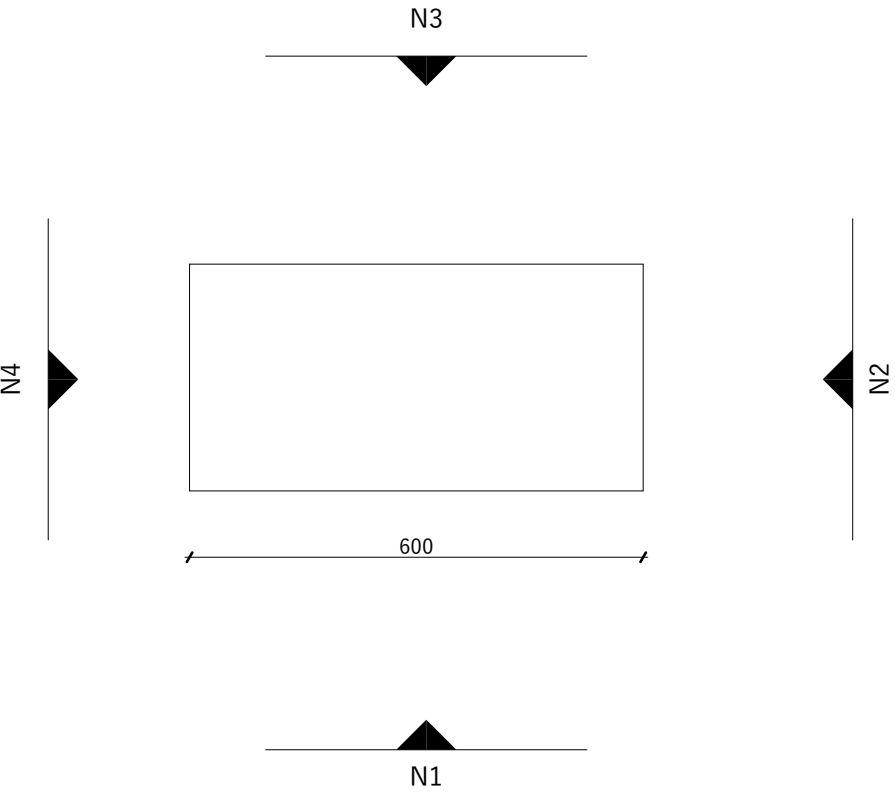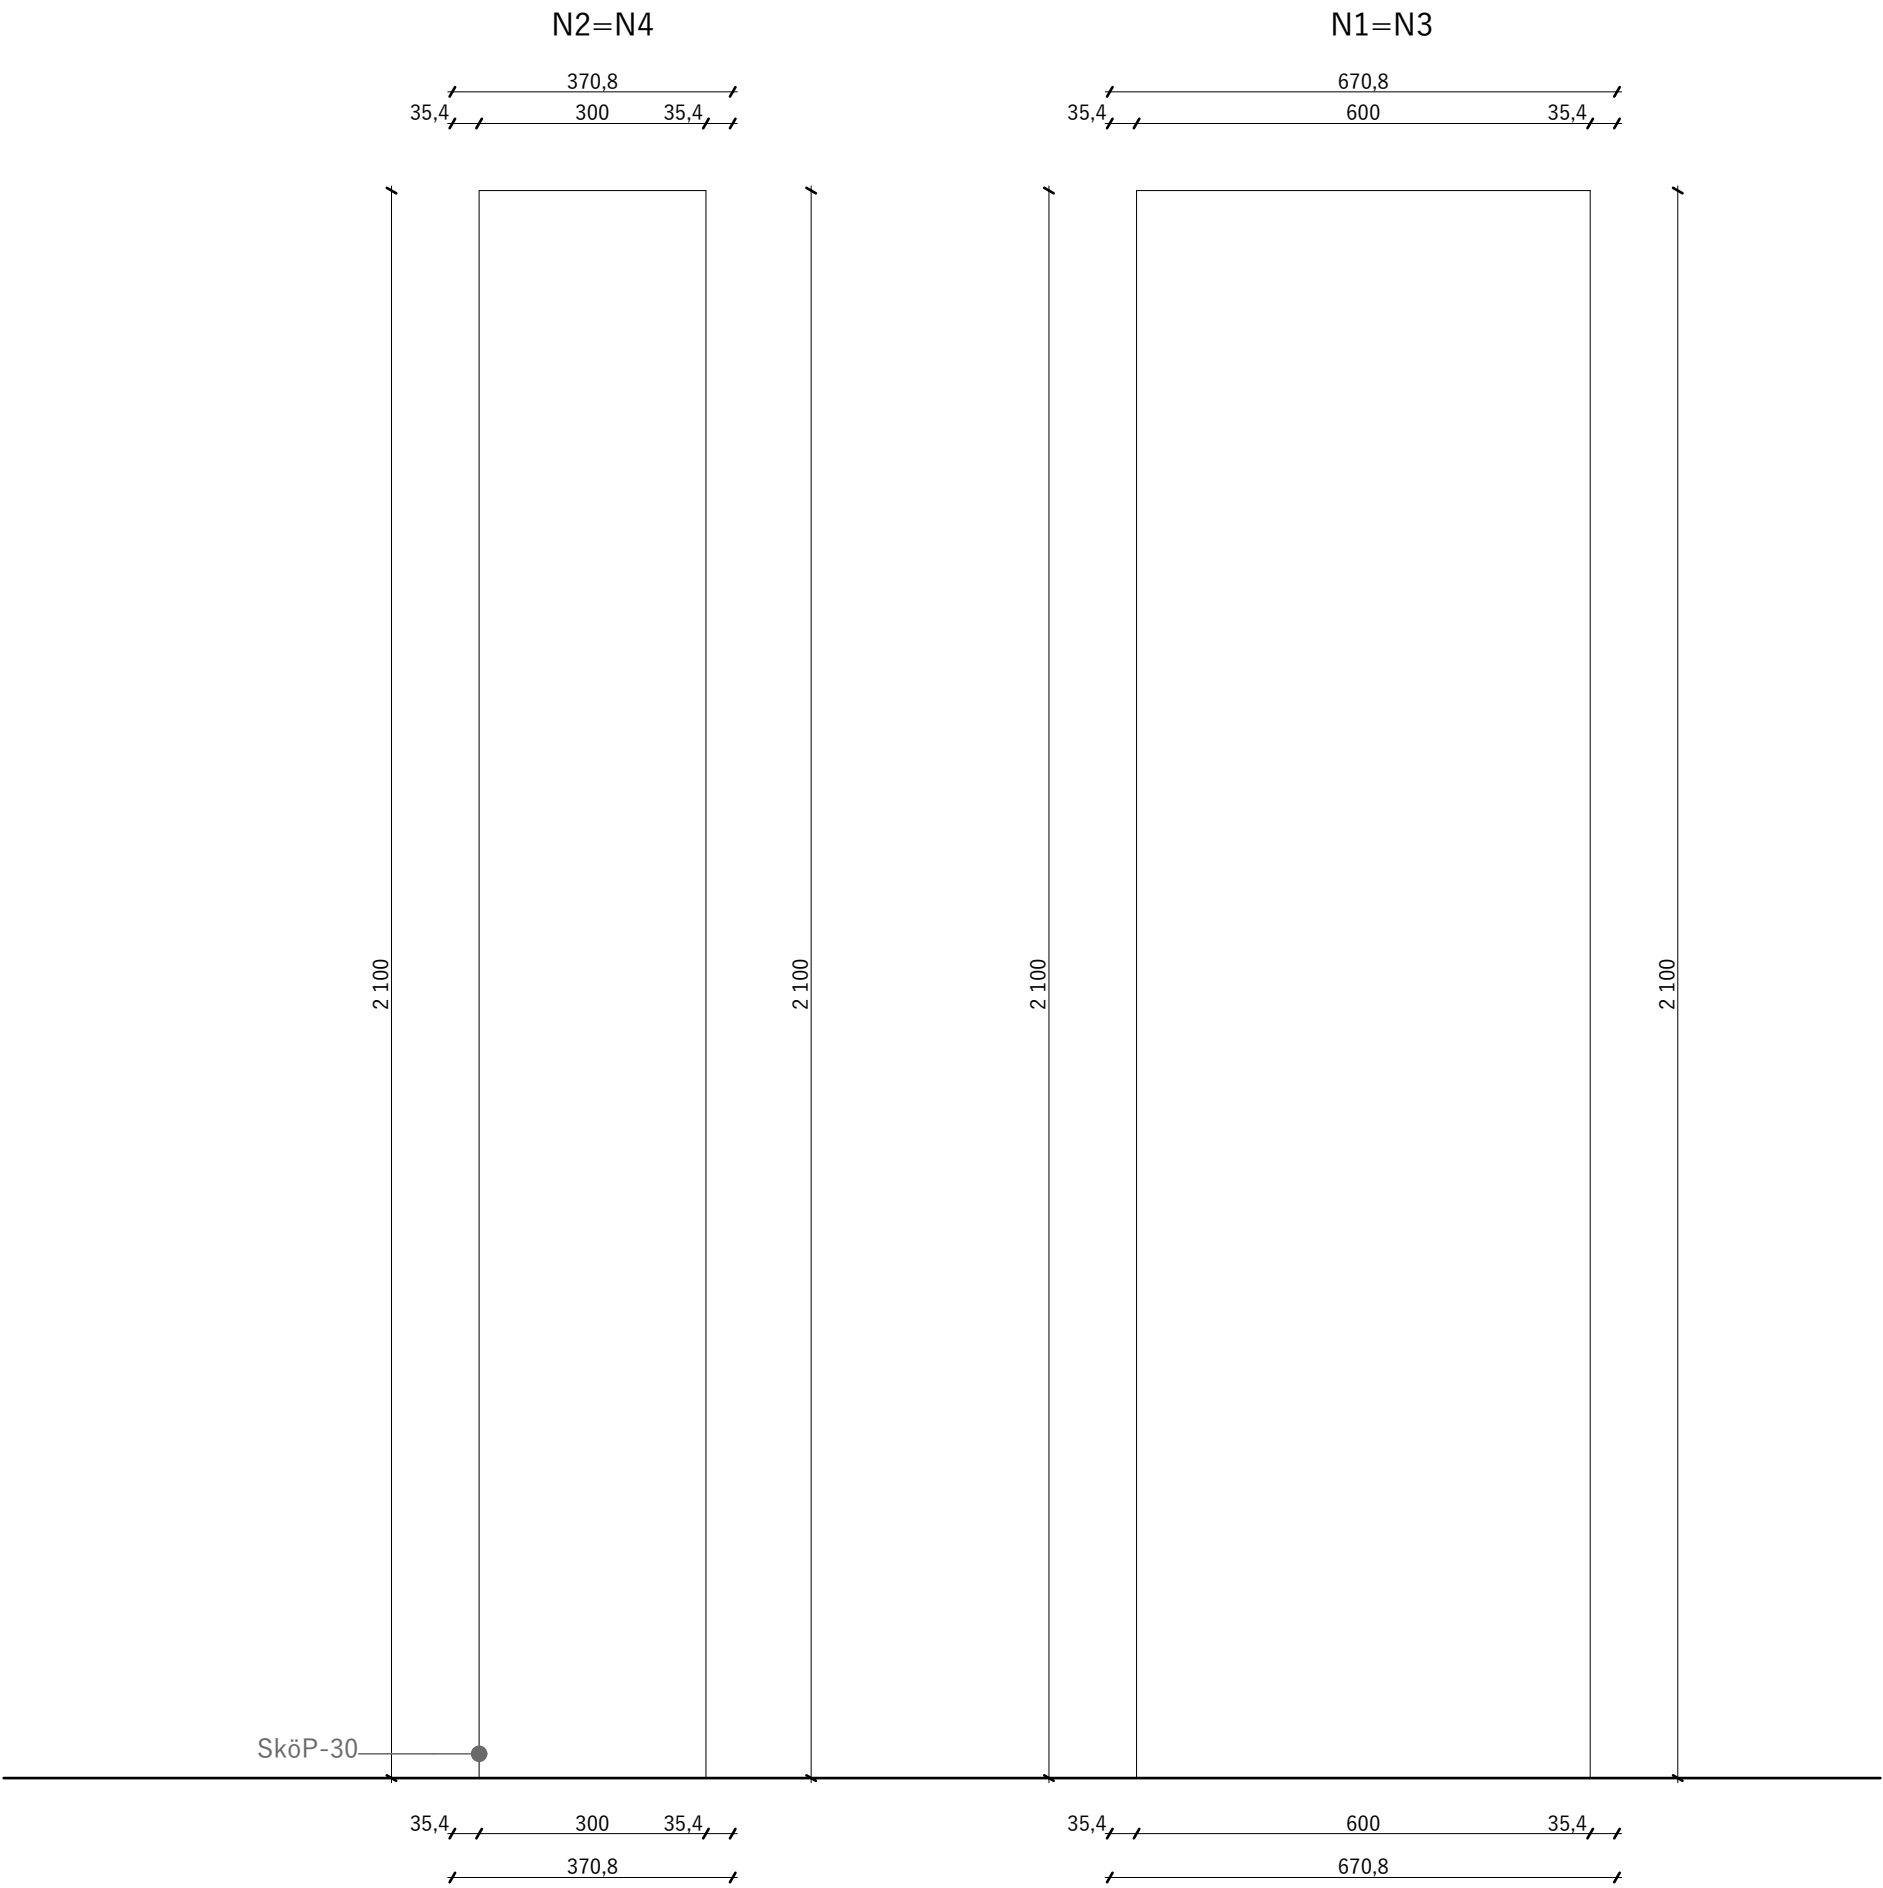

Országgyűlési Múzeum Mobil Interaktív Kiállítási Rendszer	B.11
Installációs berendezési terv - "A" vitrinek	1:10
E8 Lab Kft. 1027 Budapest, Jurányi utca 1-3	2017. 12. 14.

